
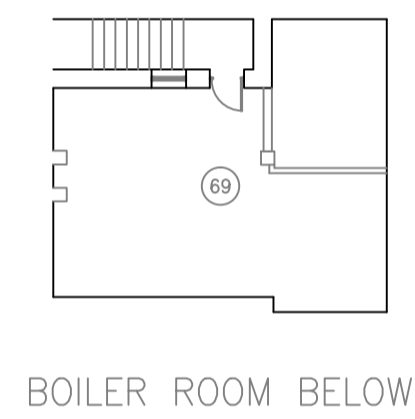


Revision Notes

REVISION B
16.01.09
MINOR CHANGES AS PER SURVEYOR'S
INSTRUCTIONS.

REVISION C
OCTOBER 2009
MINOR CHANGES MADE.

REVISION D
28 JANUARY 2011
MINOR CHANGES MADE AS PER SURVEYORS
INSTRUCTIONS.

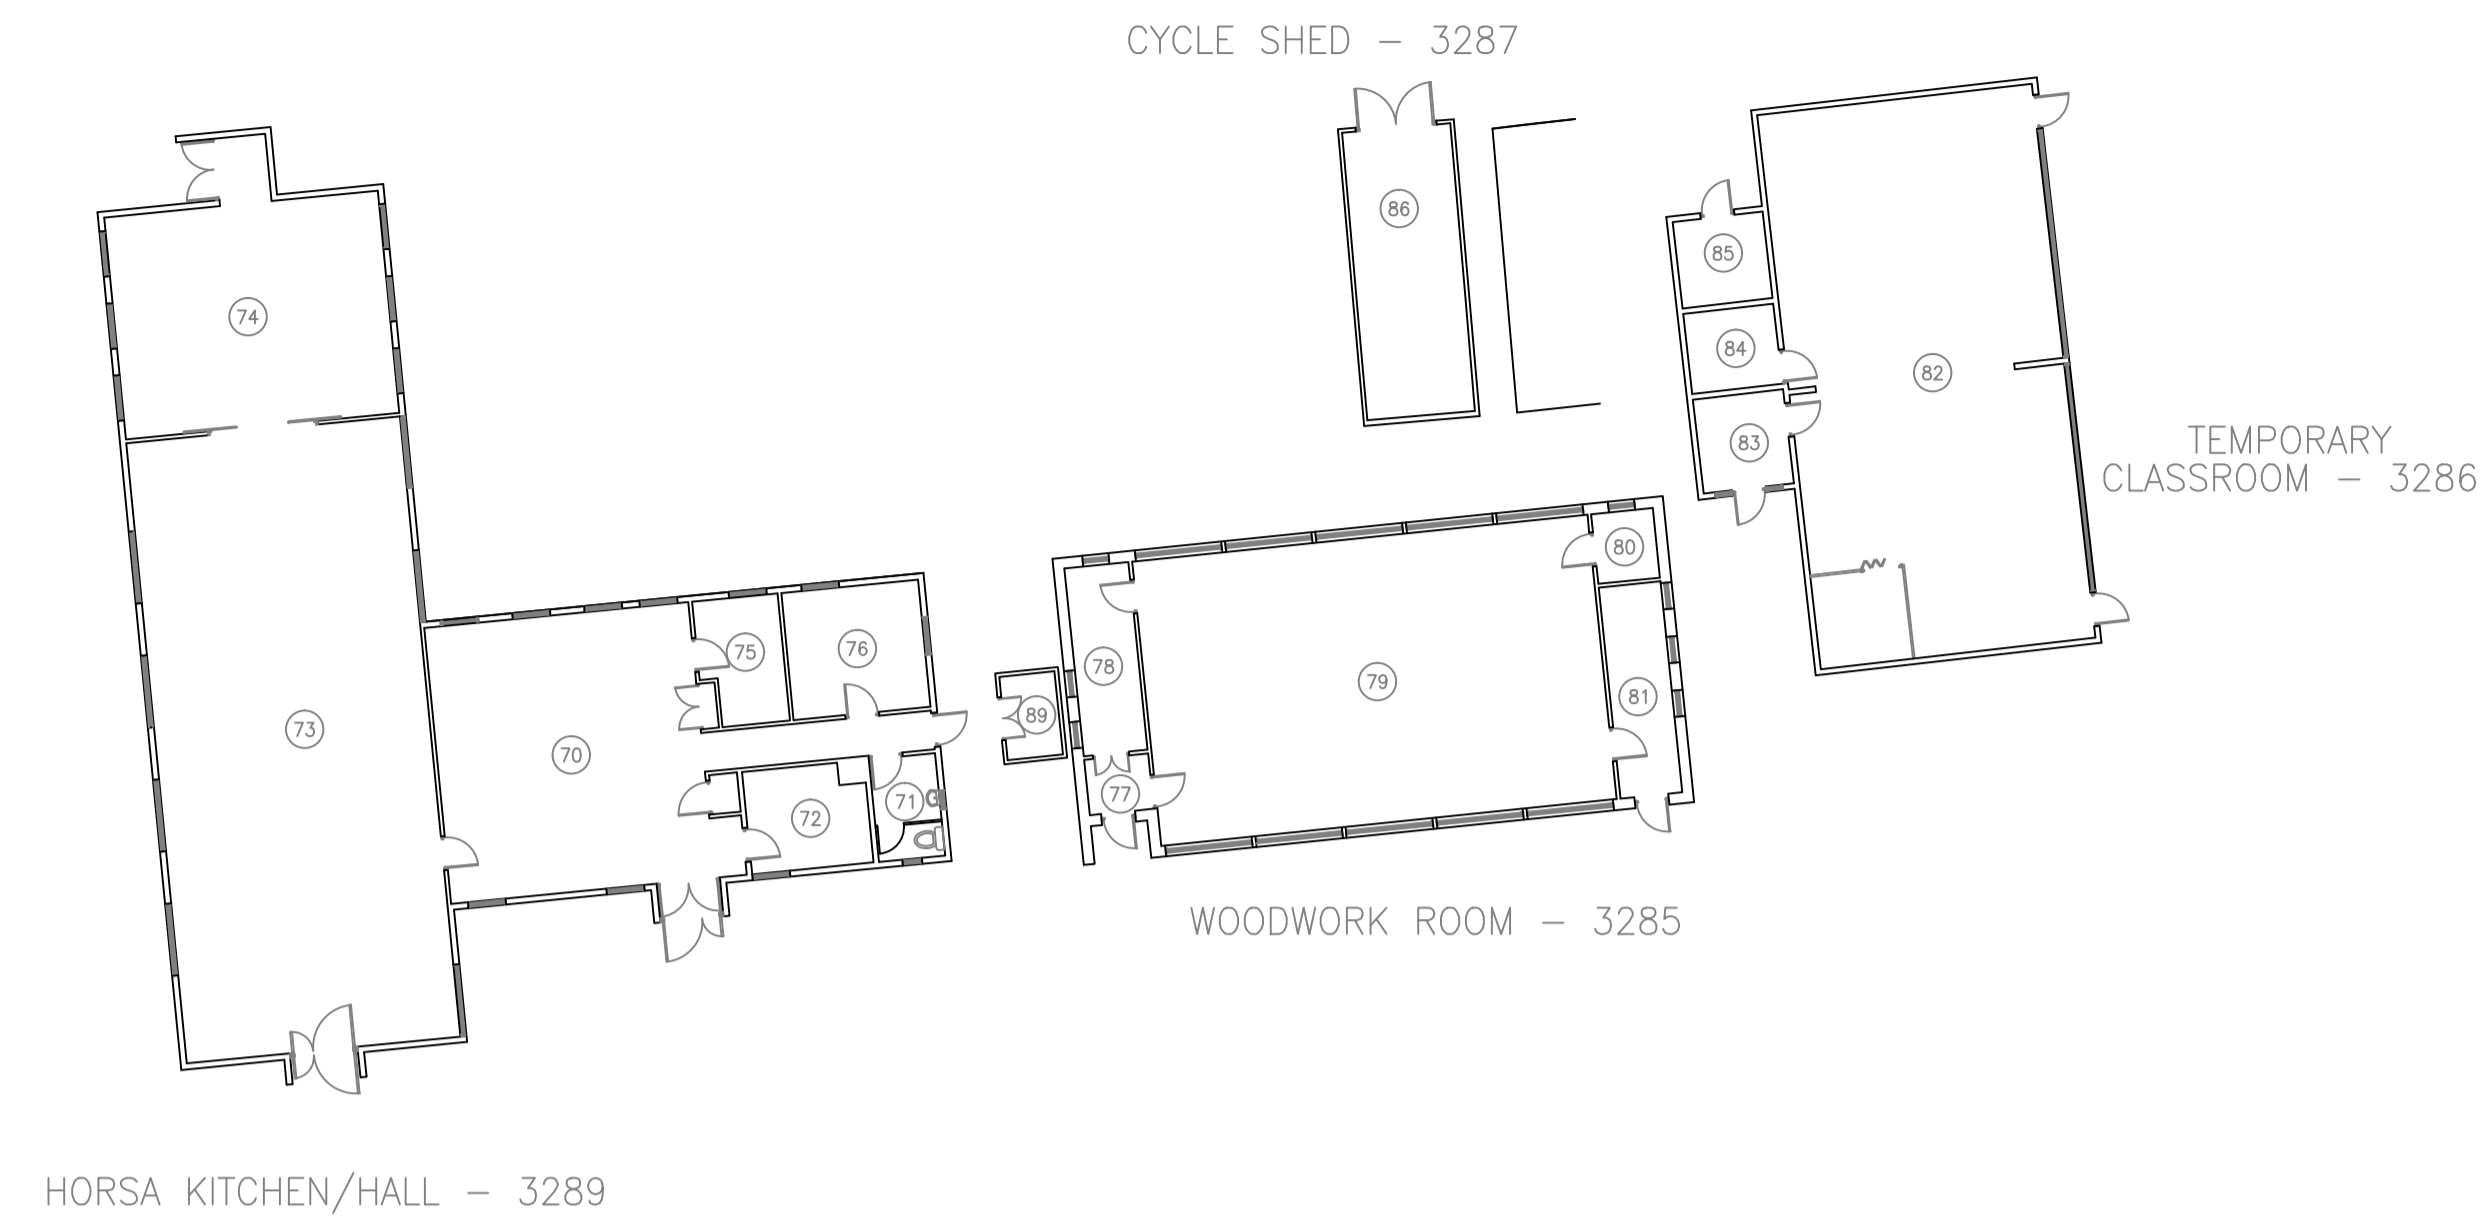

BOILER ROOM BELOW






SHED TO BE DIMENSIONED UPON NEXT
SITE VISIT.
NOT SHOWN IN CORRECT LOCATION.



THIS DRAWING SHOULD NOT BE USED
FOR ARCHITECTURAL DESIGN PURPOSES.

THIS DRAWING AND ITS CONTENTS REMAINS
THE PROPERTY OF NYCC, CORPORATE
PROPERTY MANAGEMENT.
ANY MISUSE OR ALTERATION IS PROHIBITED.

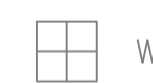NOTES

-  WALL DUCT
-  FLOOR DUCT
-  CEILING DUCT

LEGEND



Title
Ingleton Middle School

Building & Room No.
Identification Plan

Scale 1:200	Drawn DD	Checked MG	Date 16.01.09
Unique Property Number - UP No. E4201/0511		Sheet No. Sheet 1 of 1	
Room Numbers Numbers Used 1 to 89			Rev D